



FILE: M:\V\_SECT\CAD Share\NTM West\CAD\Tucker-Design.dwg

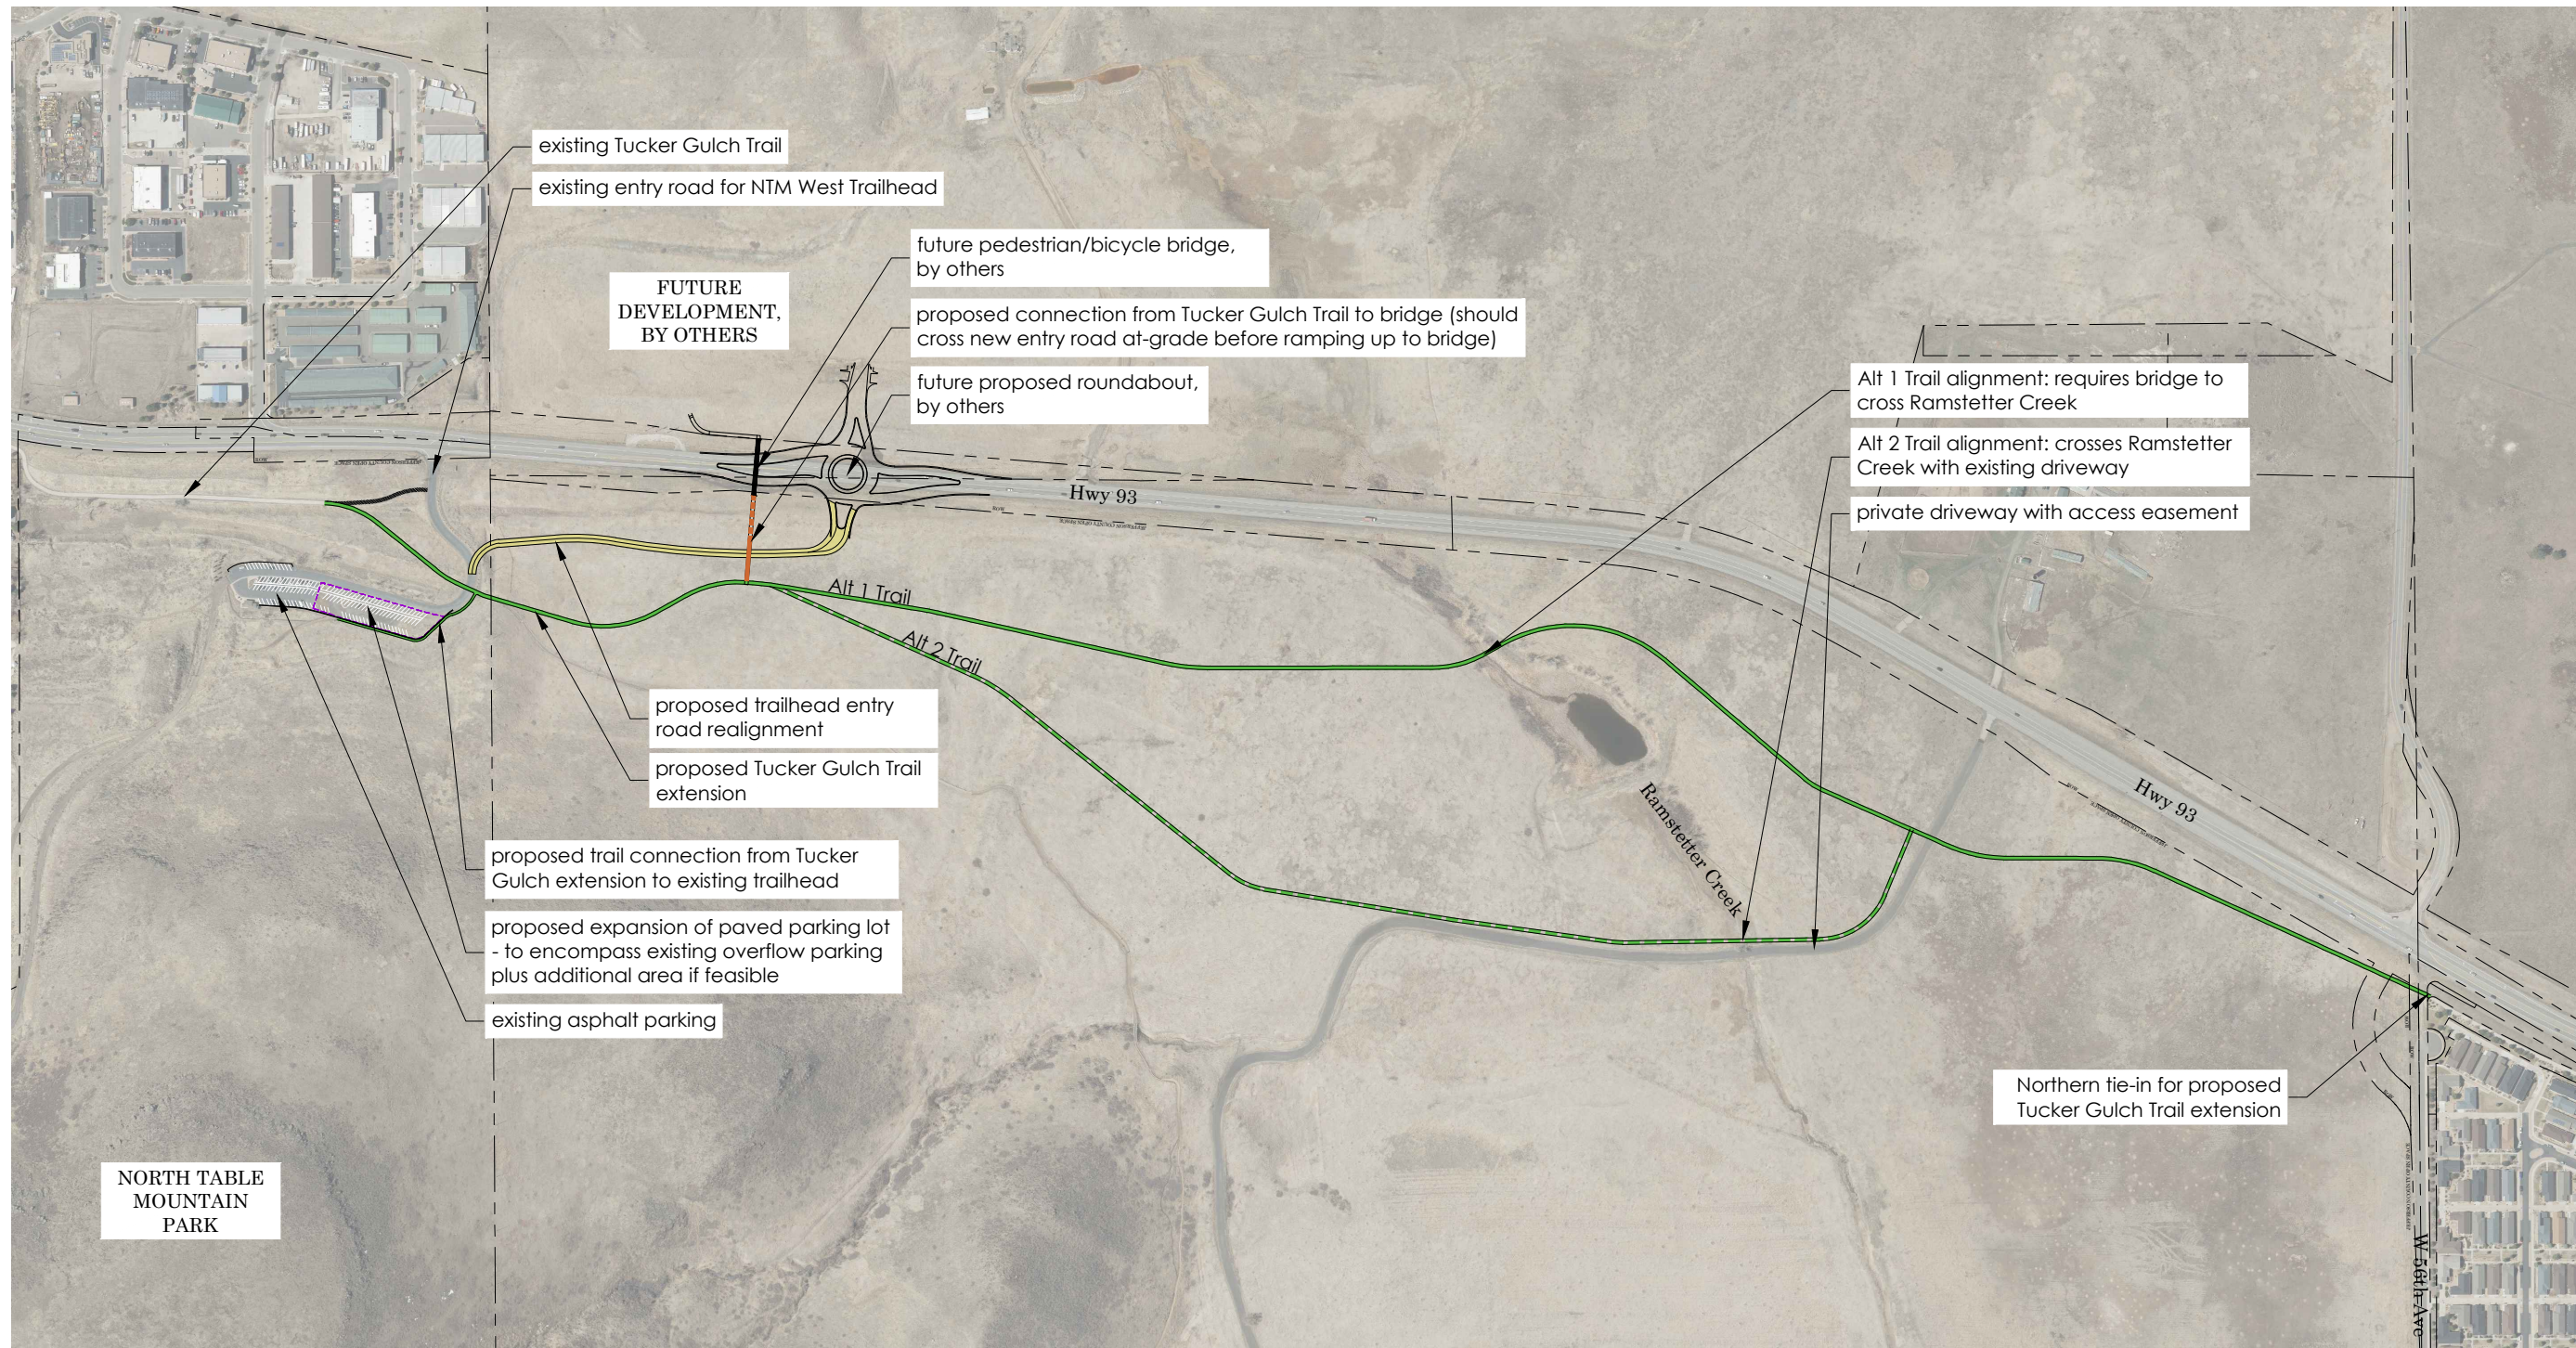


PROJECT OVERVIEW  
NTM WEST IMPROVEMENTS

DATE: 9/23/2024  
DRAWN BY: cgelatt  
REVISIONS:


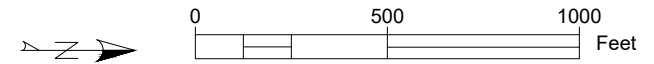



# North Table Mountain Park


## Culvert/Ditch Inspection and Hydrology Assessment

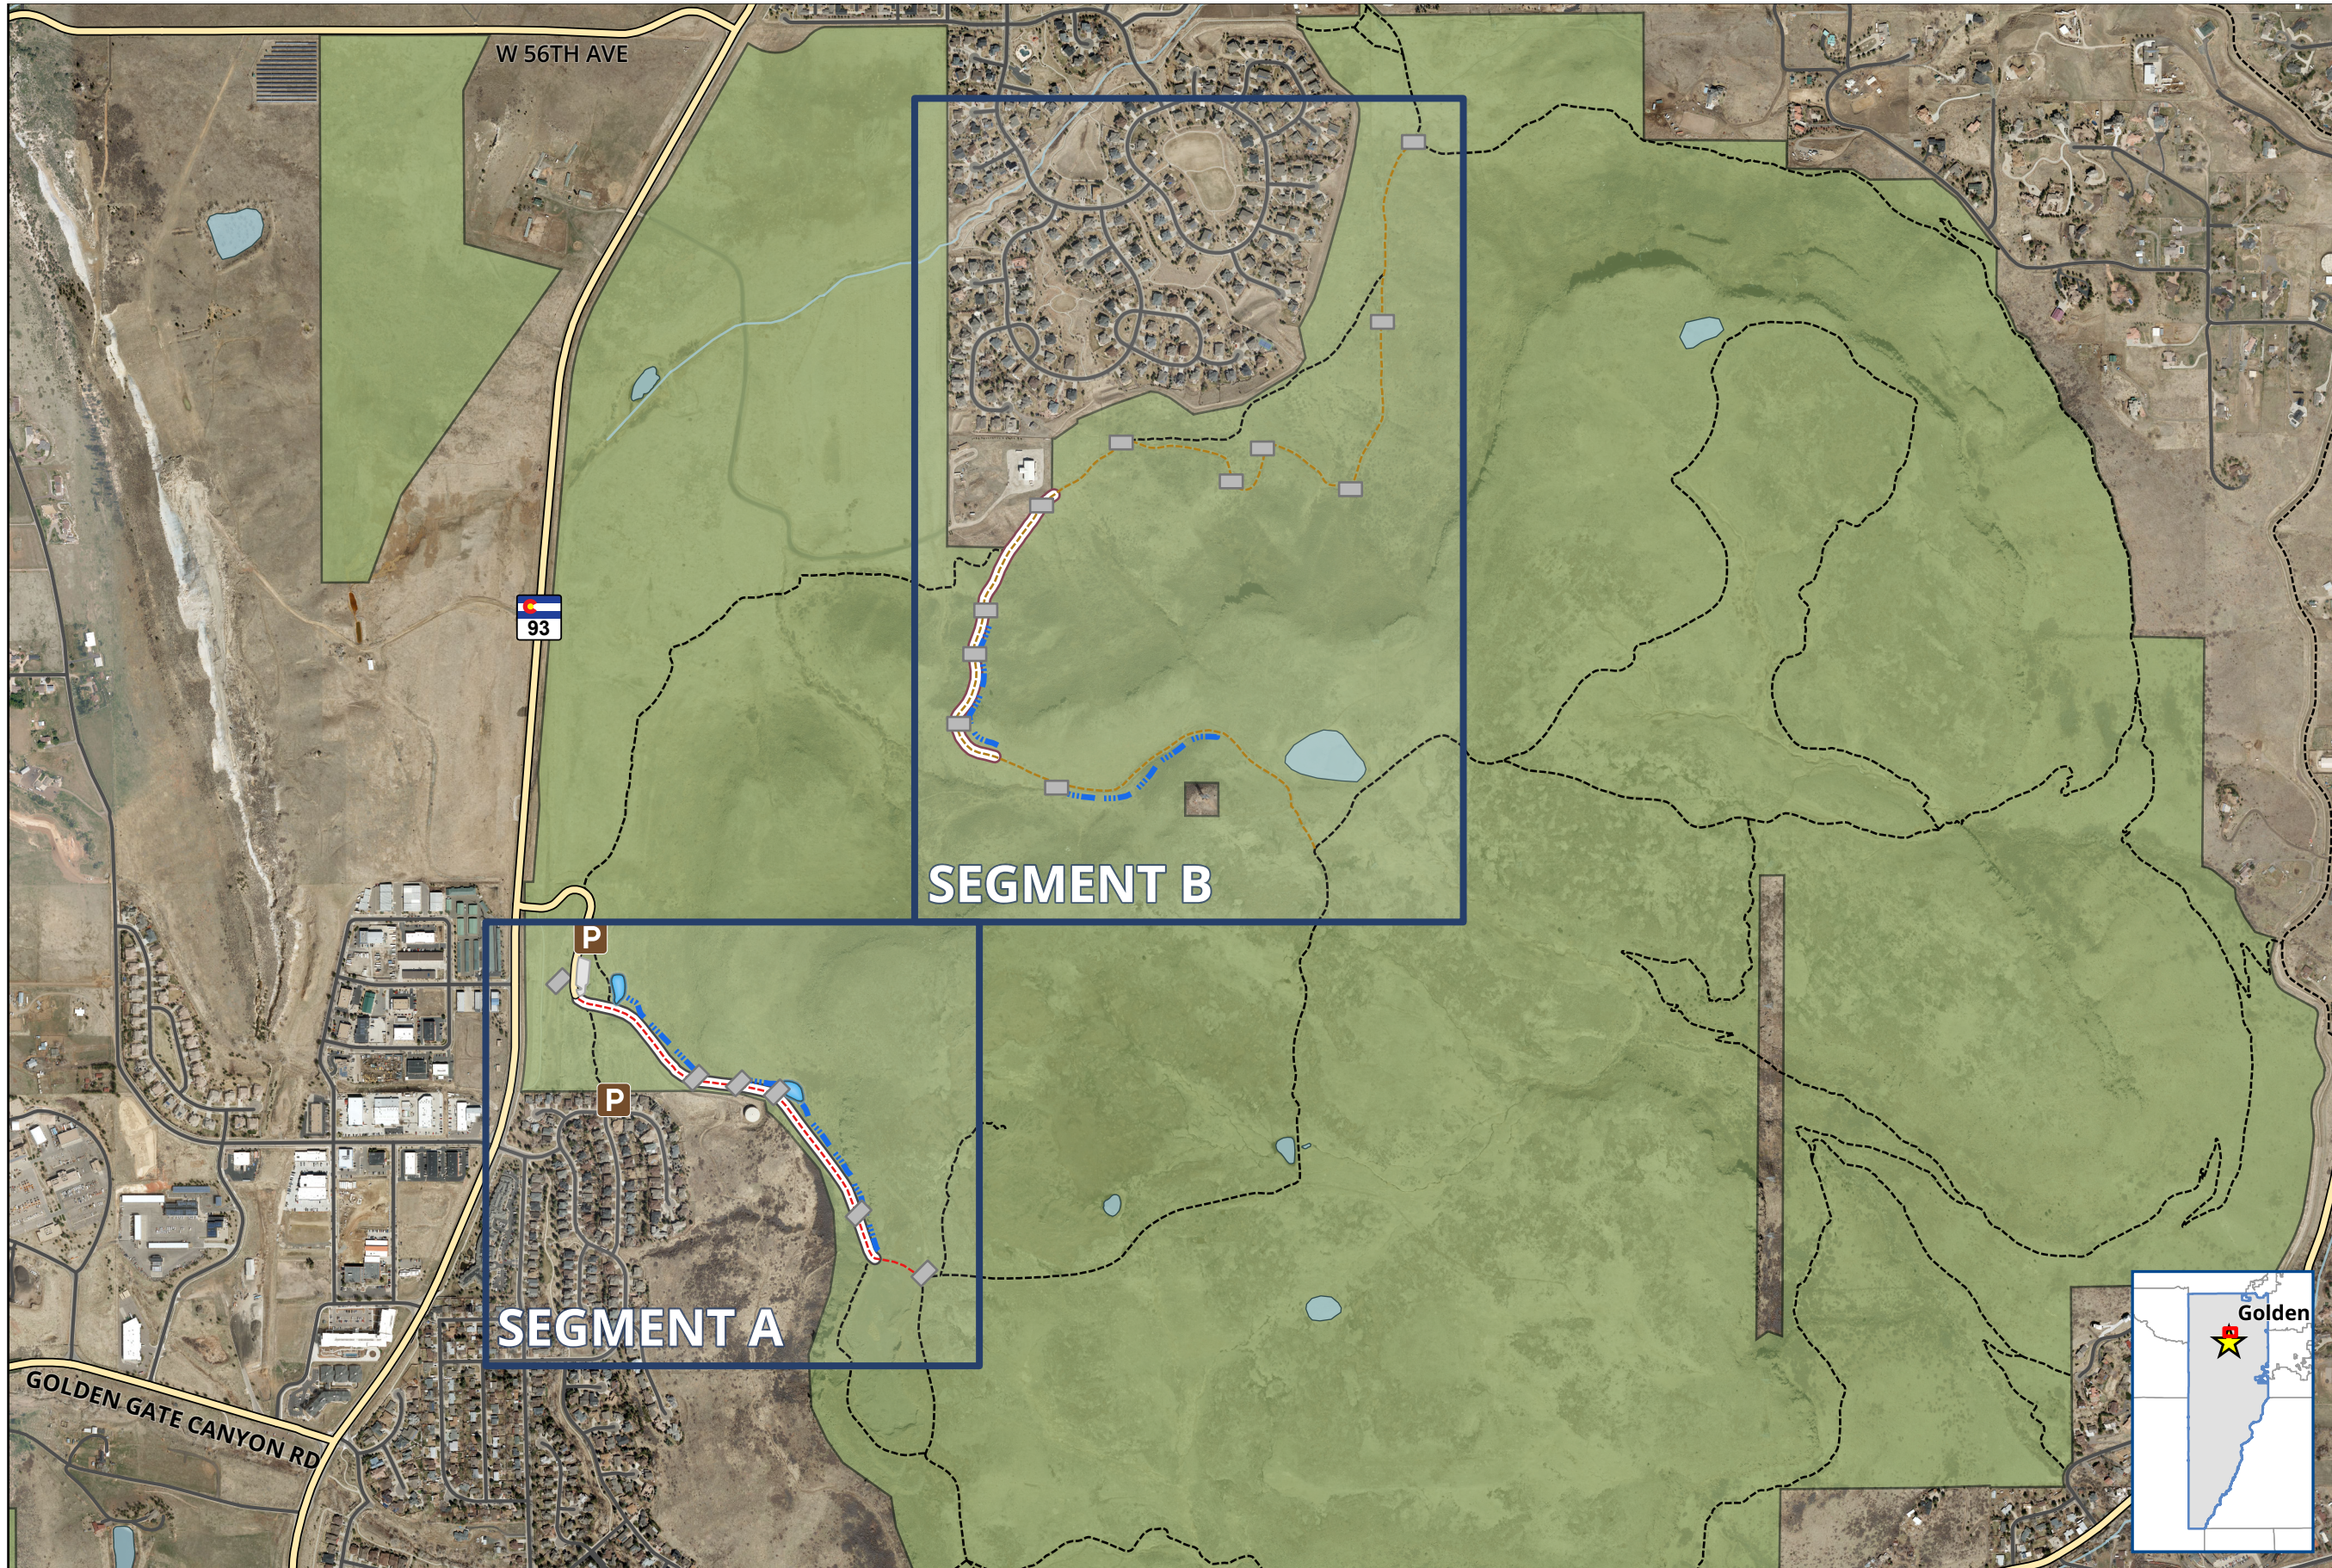

- Jeffco Open Space
- Jeffco Open Space Trail
- Segment A
- Segment B
- Proposed Asphalt
- Proposed Type 6
- Channel
- Basin
- Culvert
- Major or Park Access Road
- Local Road
- Parking Lot

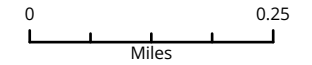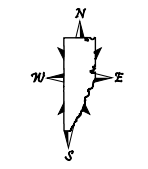

Scale is 1:12,500 when printed at 11"x17"  
Last Revised 6/19/2024

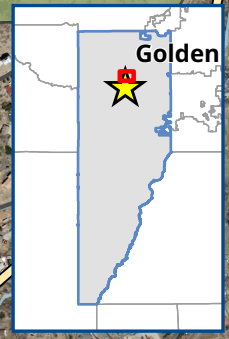

Data Sources: Jeffco Open Space, Jeffco ITS, USGS, NHD, CDOT, DRCOG  
[jeffco.us/open-space](http://jeffco.us/open-space)